


Detail Dachrand Windfang

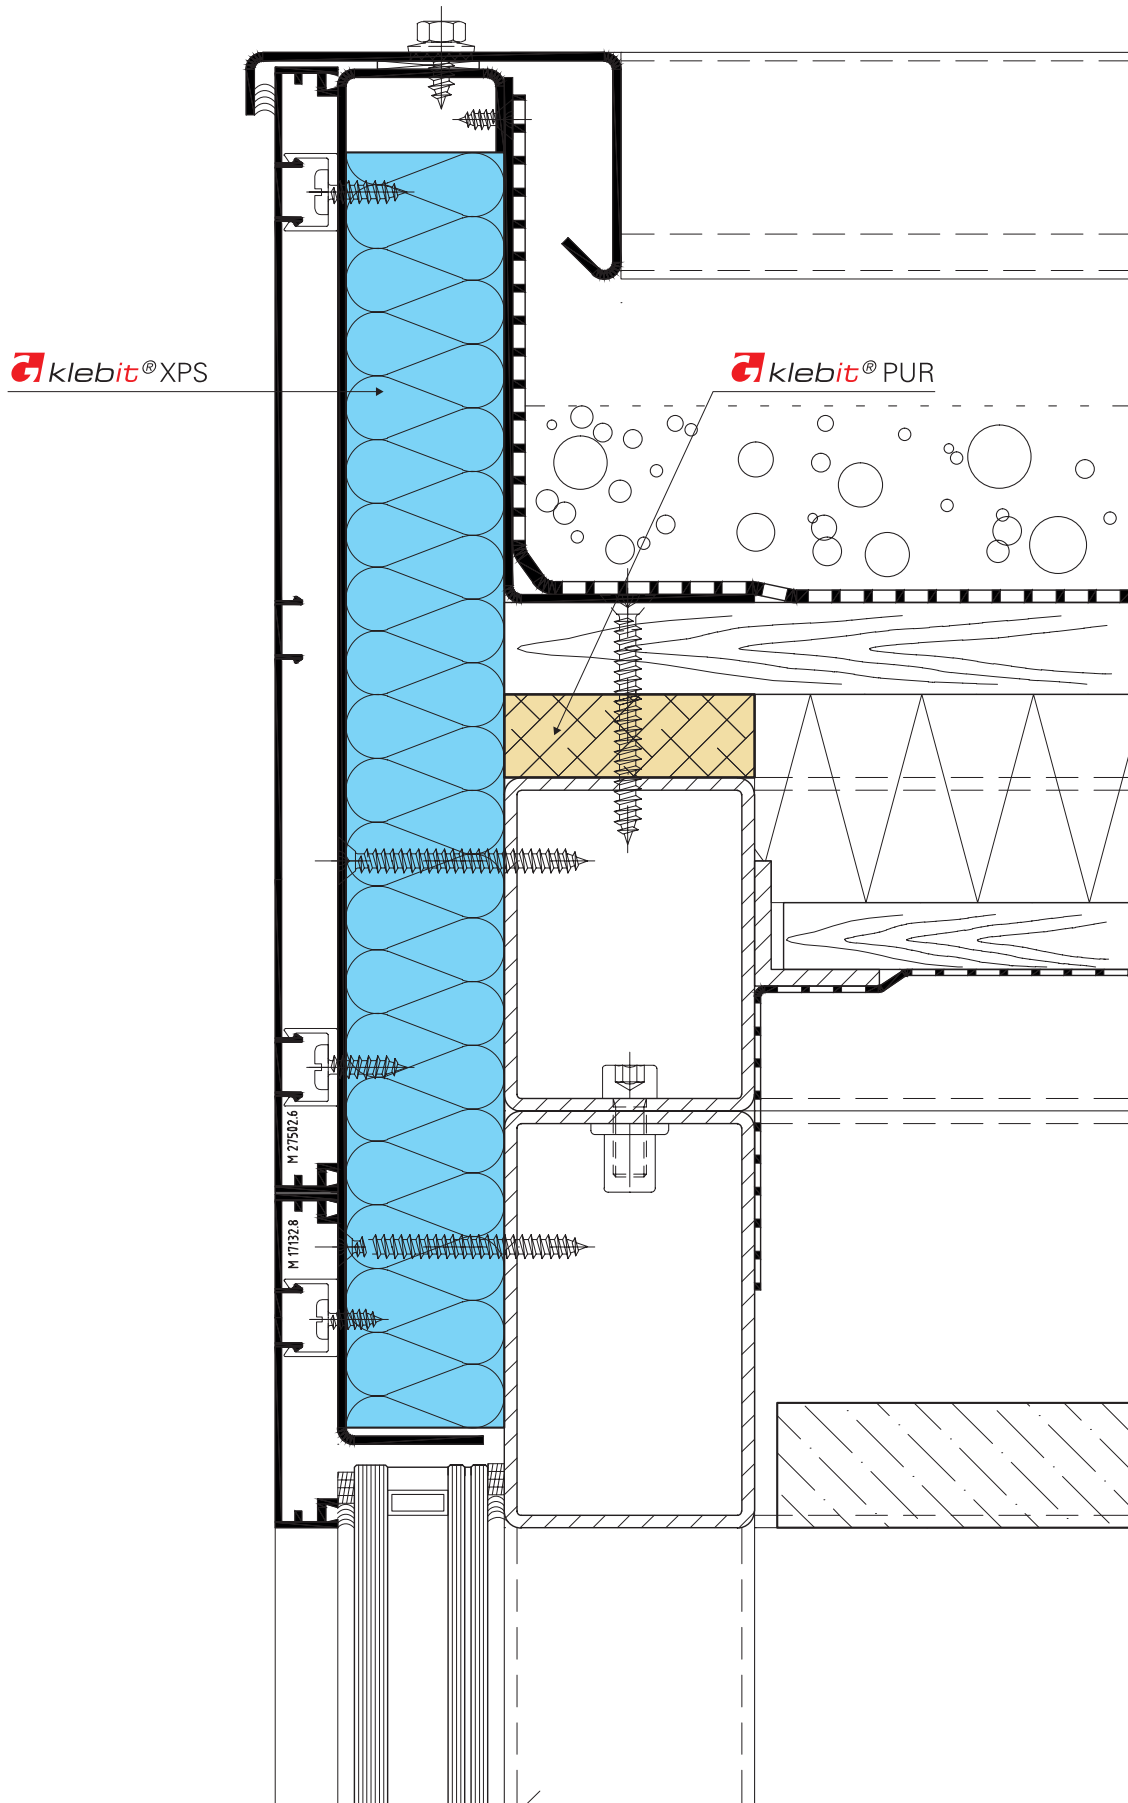

A<sup>3</sup>

