


## Detail Dachrand Flachdach

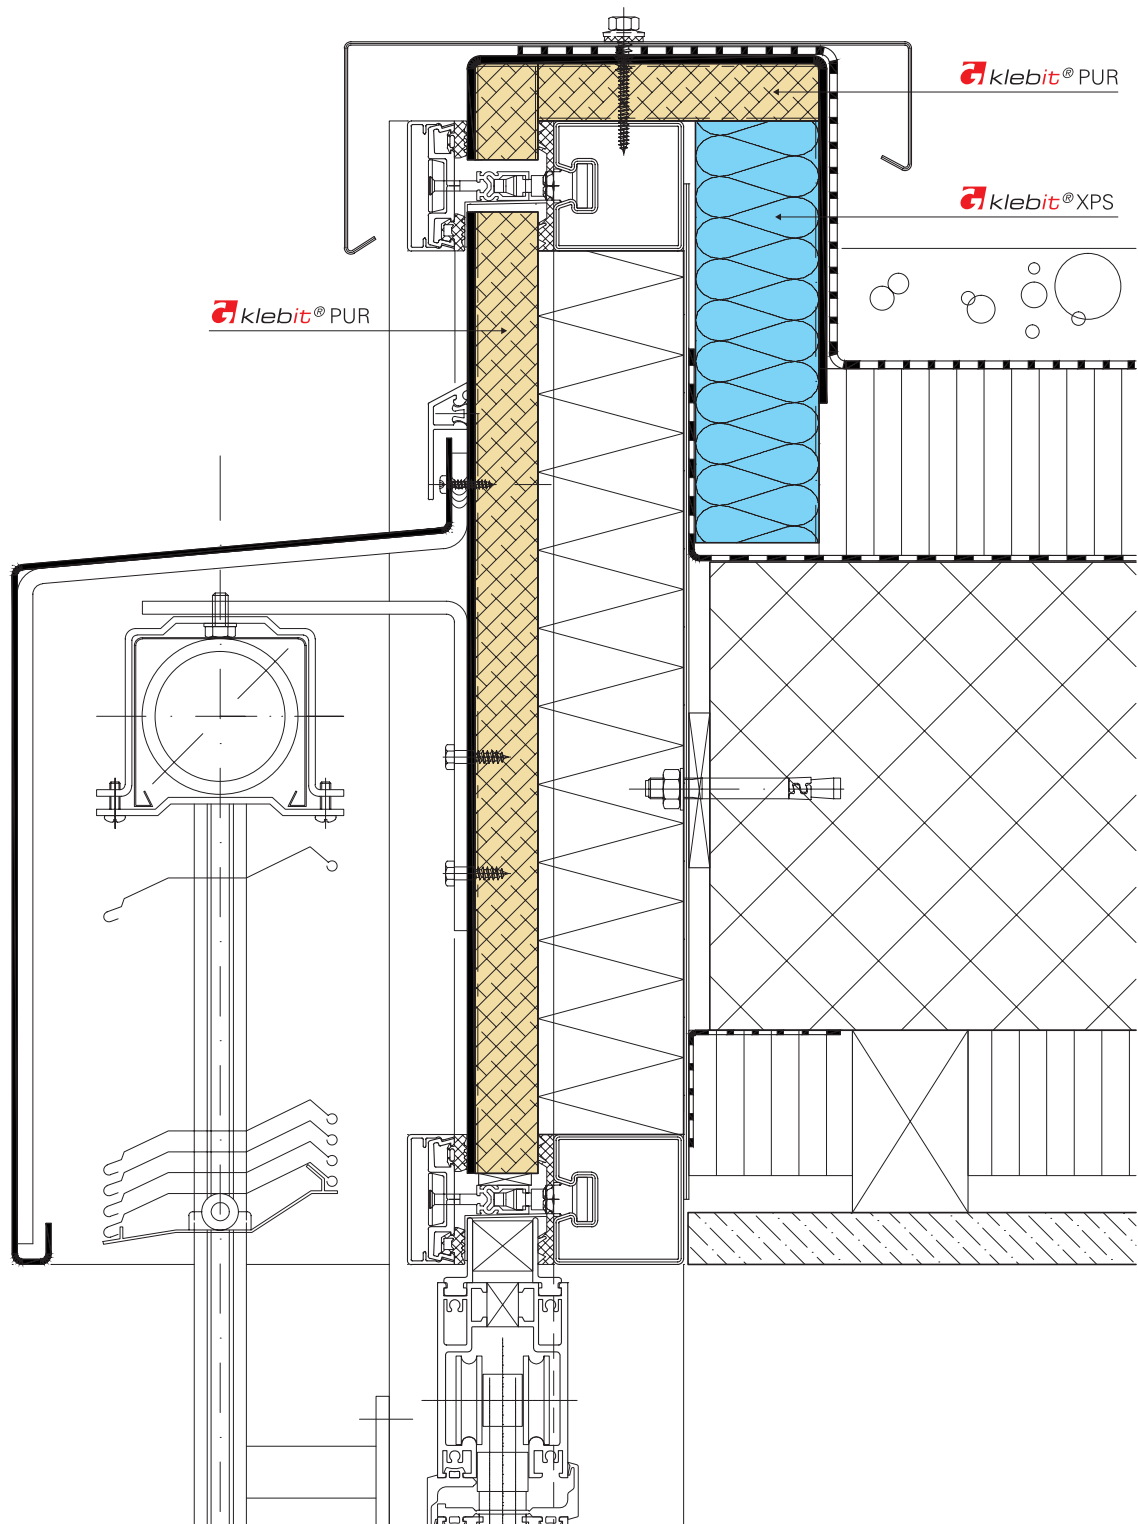

A<sup>3</sup>