


Detail Dachrand Flachdach

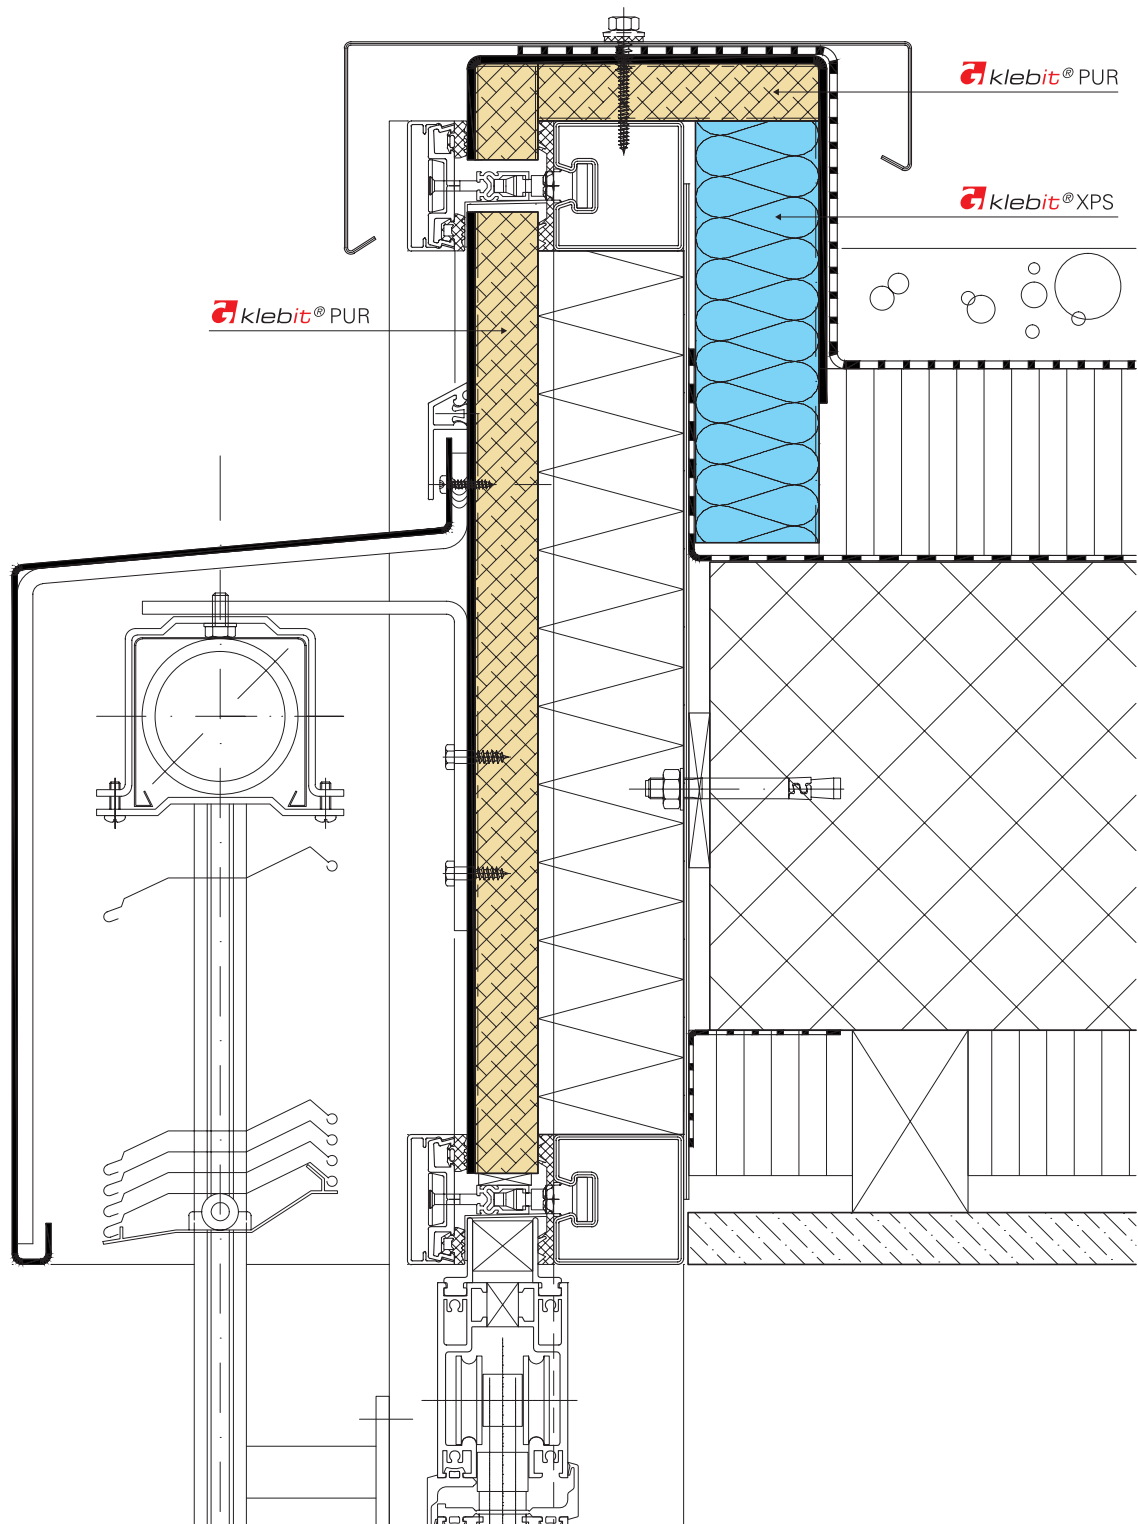

A³